




# Watford Community Arena COVID 19- Reopening Plan

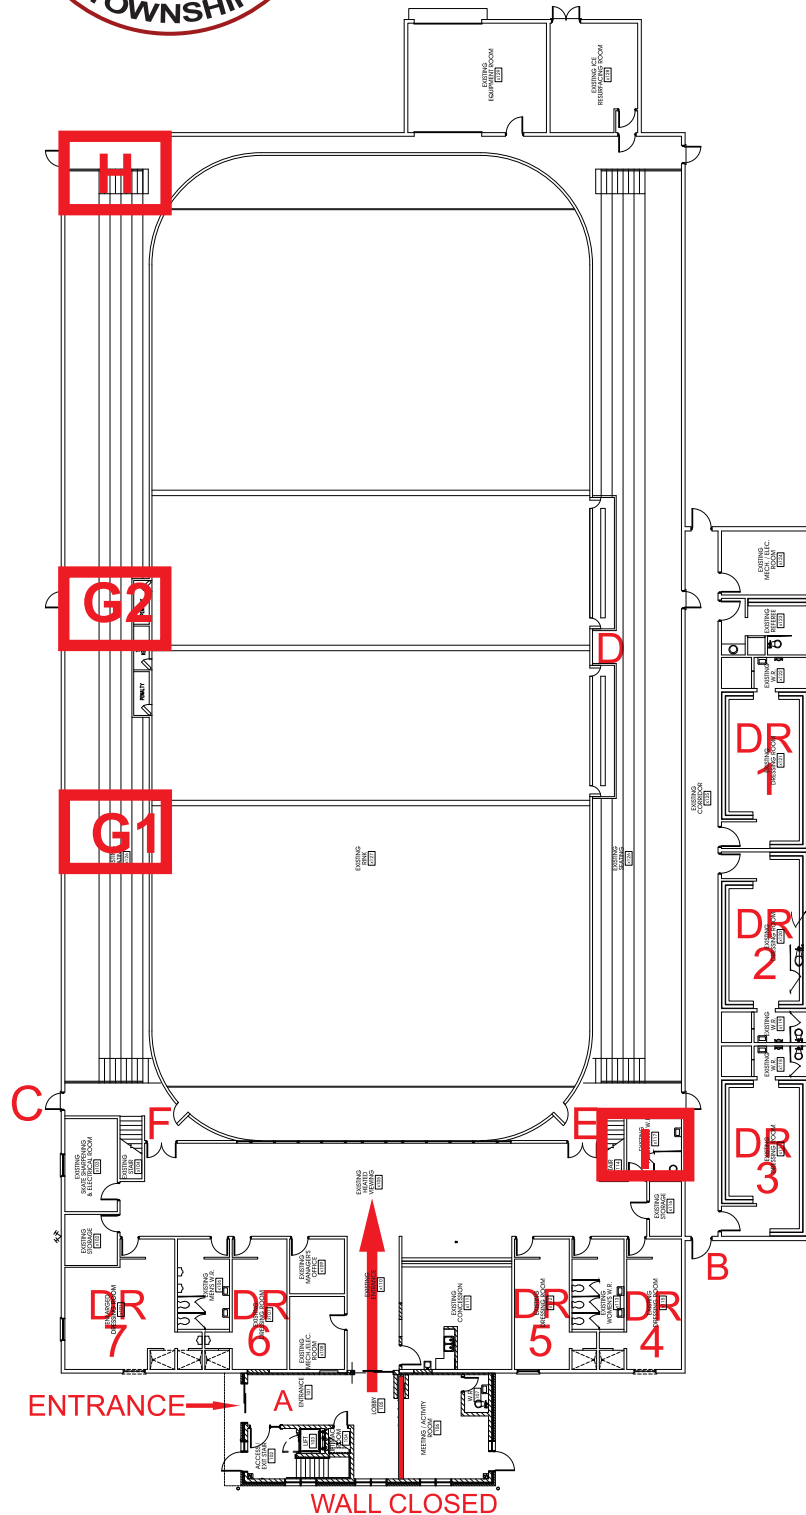

- A. Players / Skates Check In**
- B. Exit Building DR 1,2,3**
- C. Exit Building DR 4,5,6,7**
- D. On/ Off Ice- Dr 1,2,3**
- E. On / Off Ice- DR 4,5**
- F. On / Off Ice- DR 6,7**
- G1. Parents/Guardians/Spectators**
- G2. Parents/Guardians/Spectators**
- H. Exit Building Parents/Guardians /Spectators**
- I. Universal Washroom**



GROUND FLOOR PLAN  
SCALE: 0/32' = 1'-0"

